

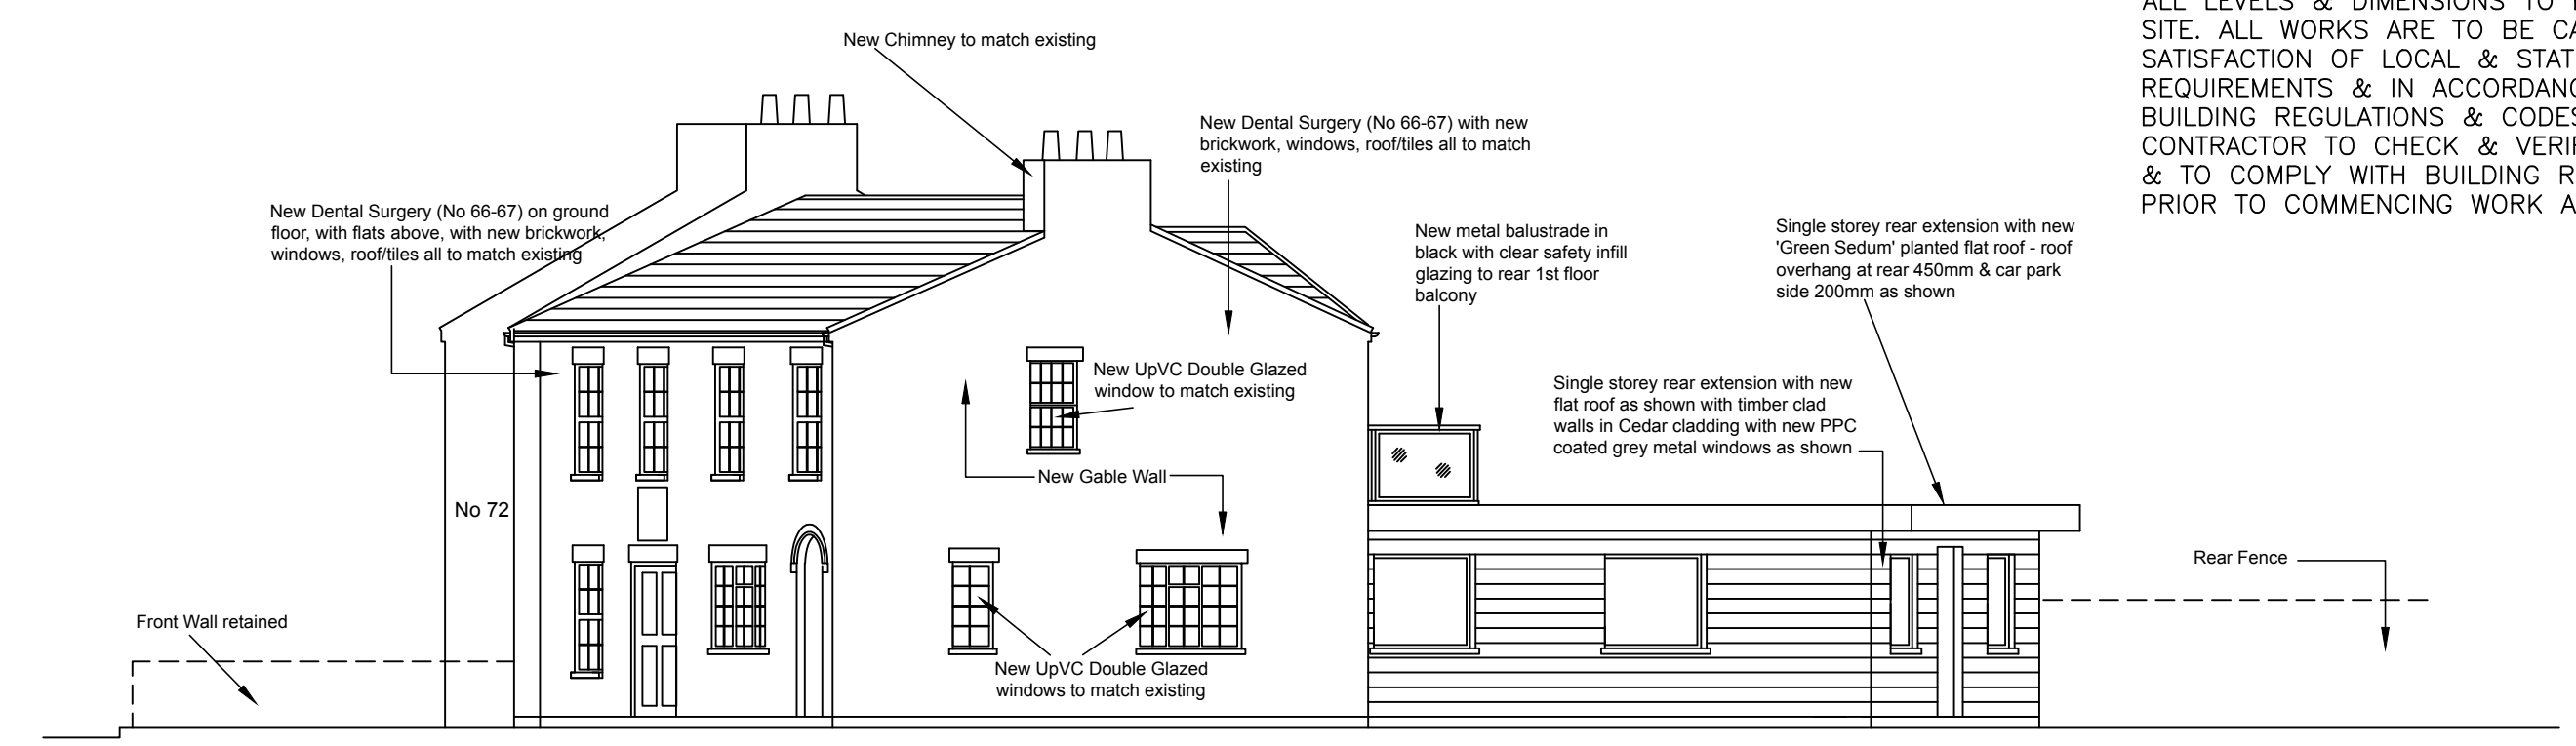
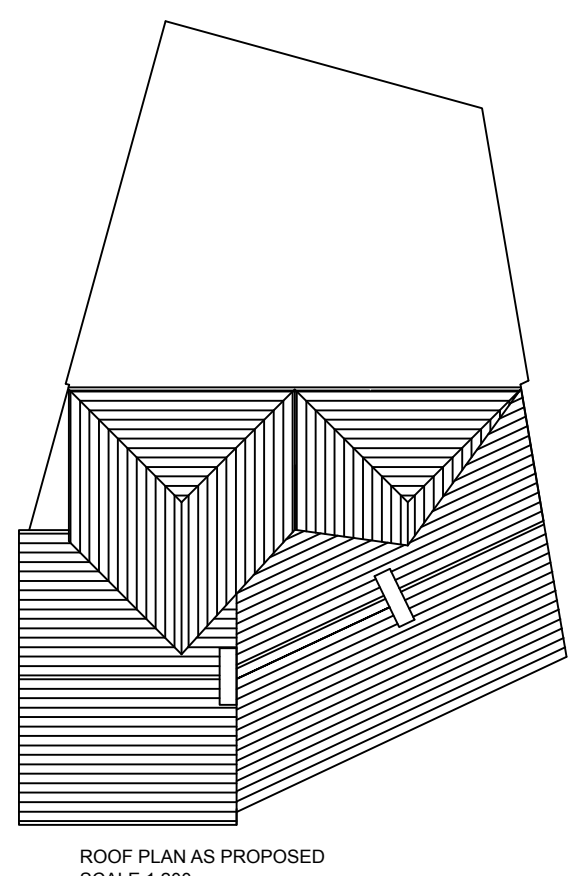
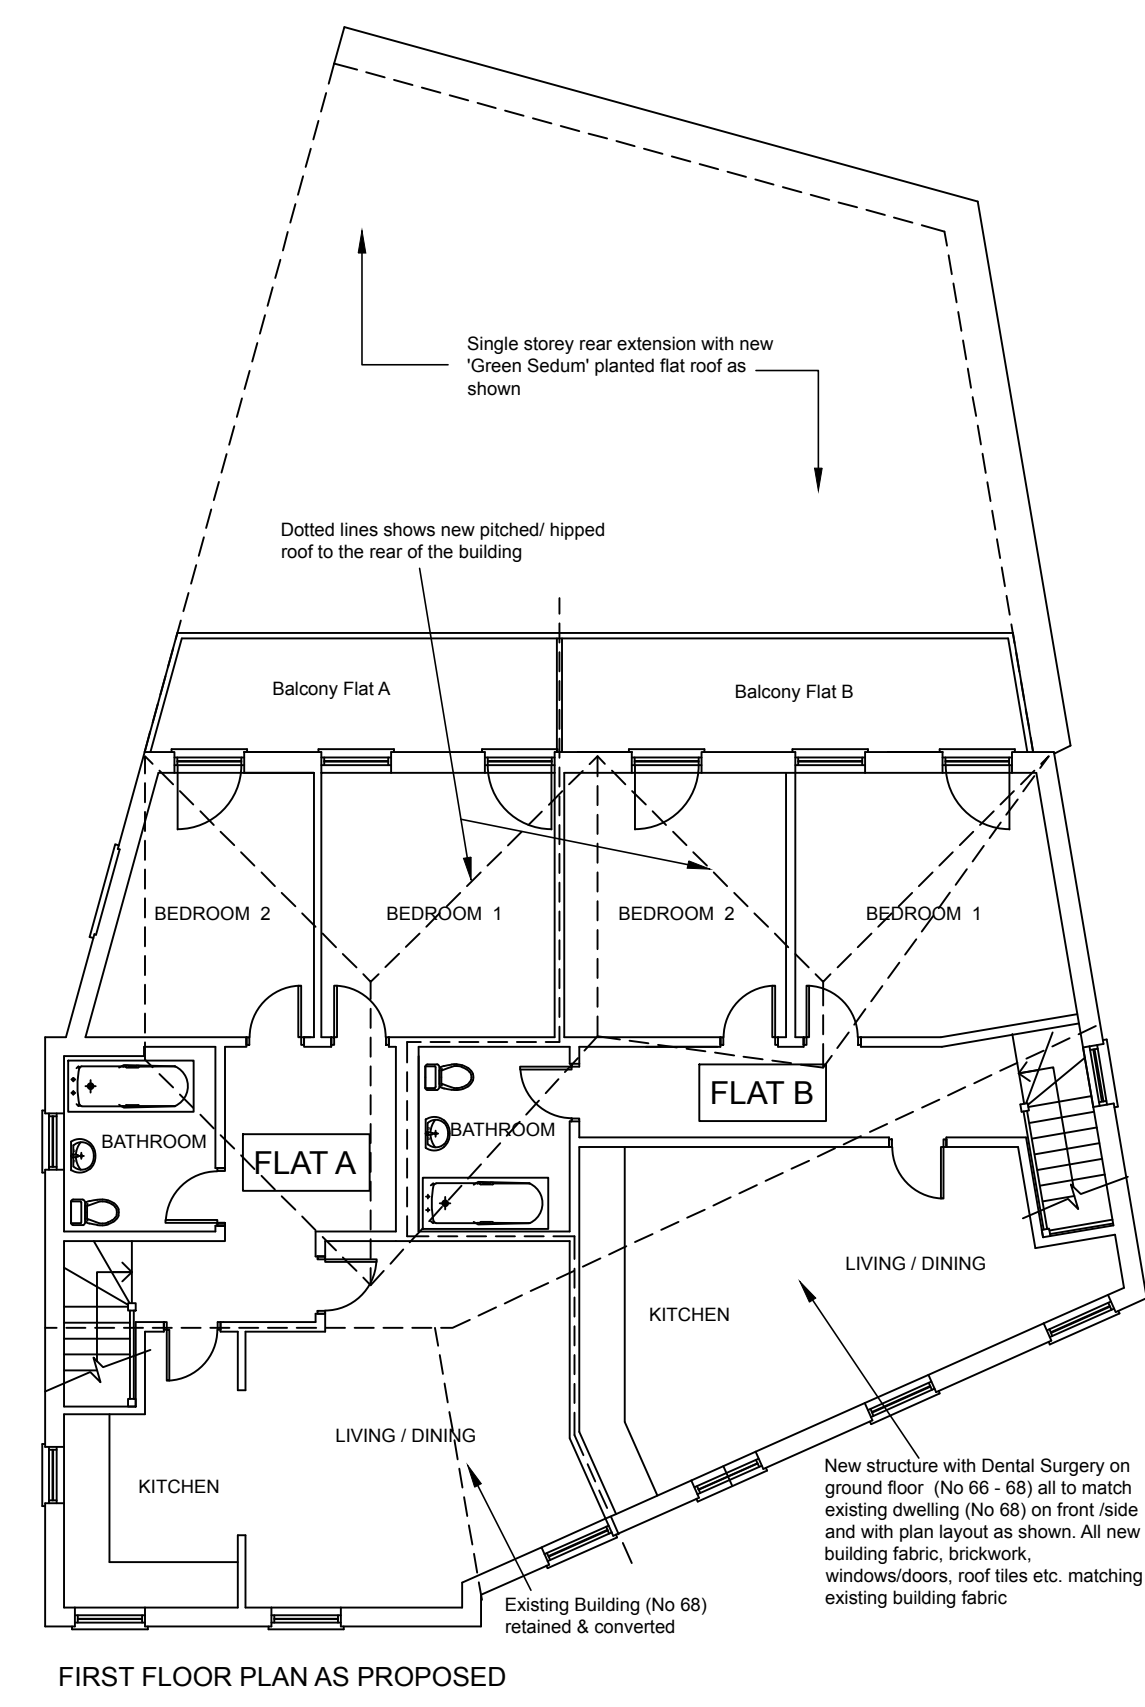



ALL LEVELS & DIMENSIONS TO BE CHECKED ON SITE. ALL WORKS ARE TO BE CARRIED OUT TO THE SATISFACTION OF LOCAL & STATUTORY AUTHORITIES REQUIREMENTS & IN ACCORDANCE WITH CURRENT BUILDING REGULATIONS & CODES OF PRACTICE. CONTRACTOR TO CHECK & VERIFY CONSTRUCTABILITY & TO COMPLY WITH BUILDING REGS PRIOR TO COMMENCING WORK AT ALL STAGES.

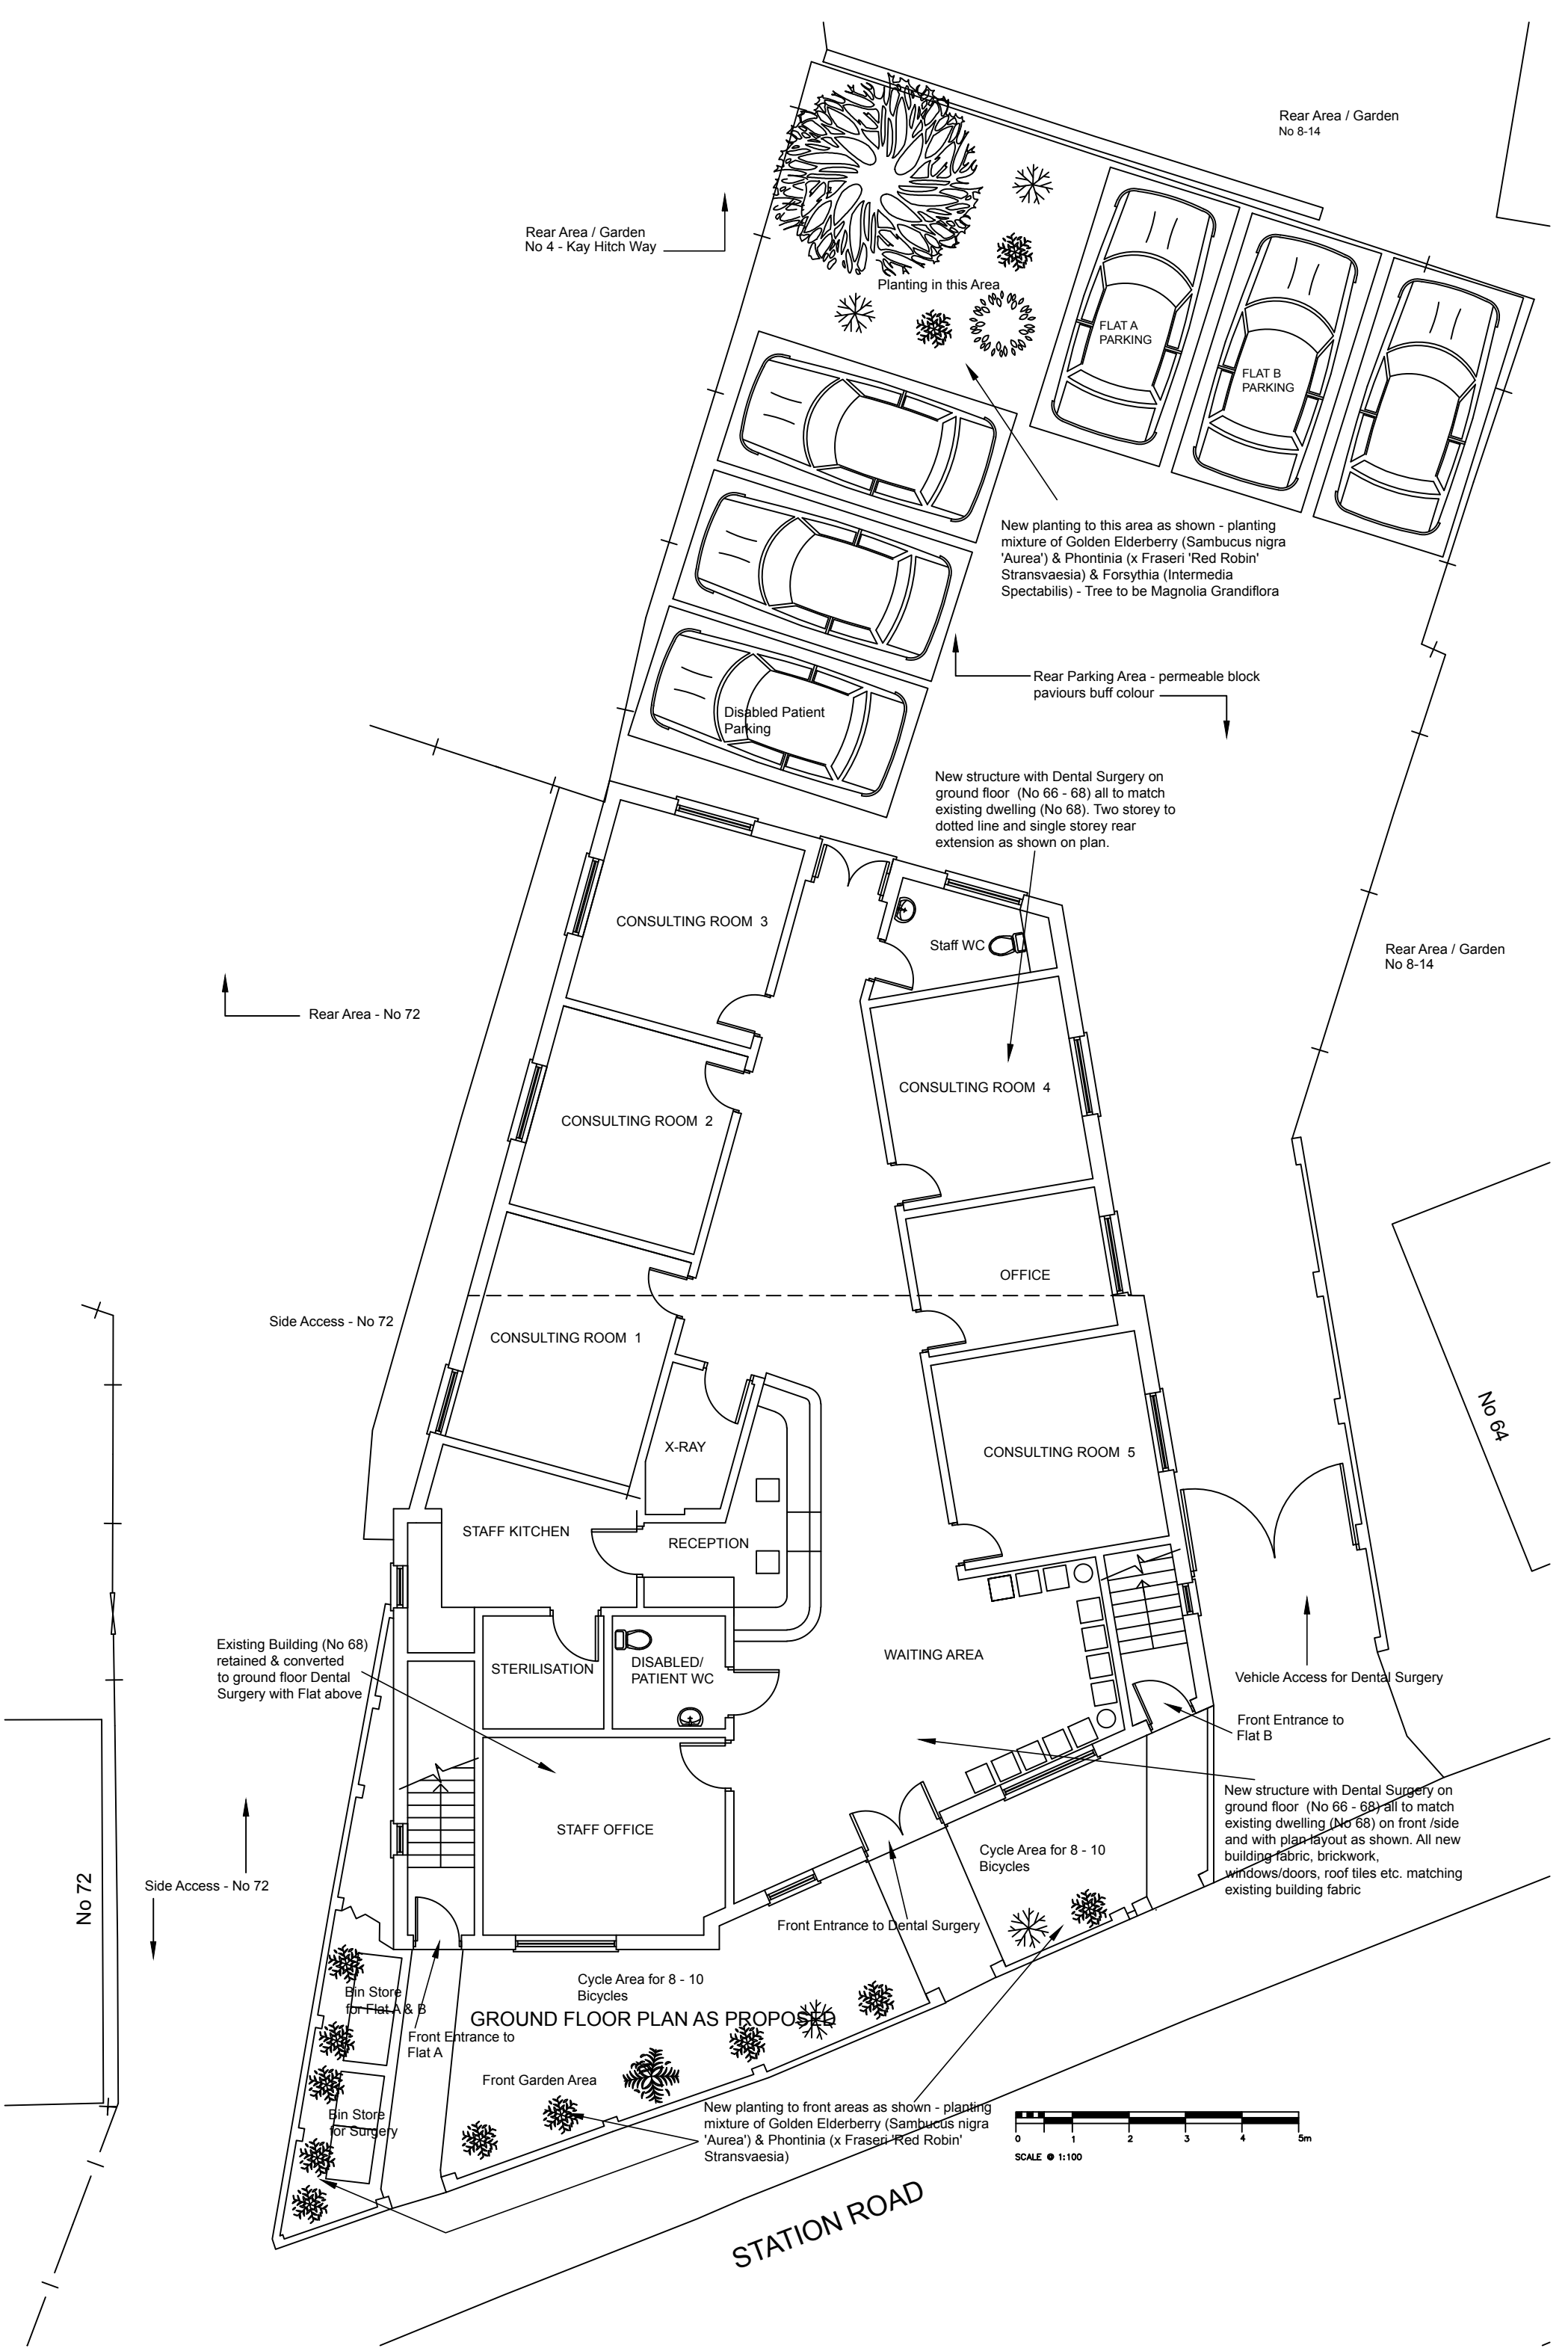


SIDE ELEVATION AS PROPOSED

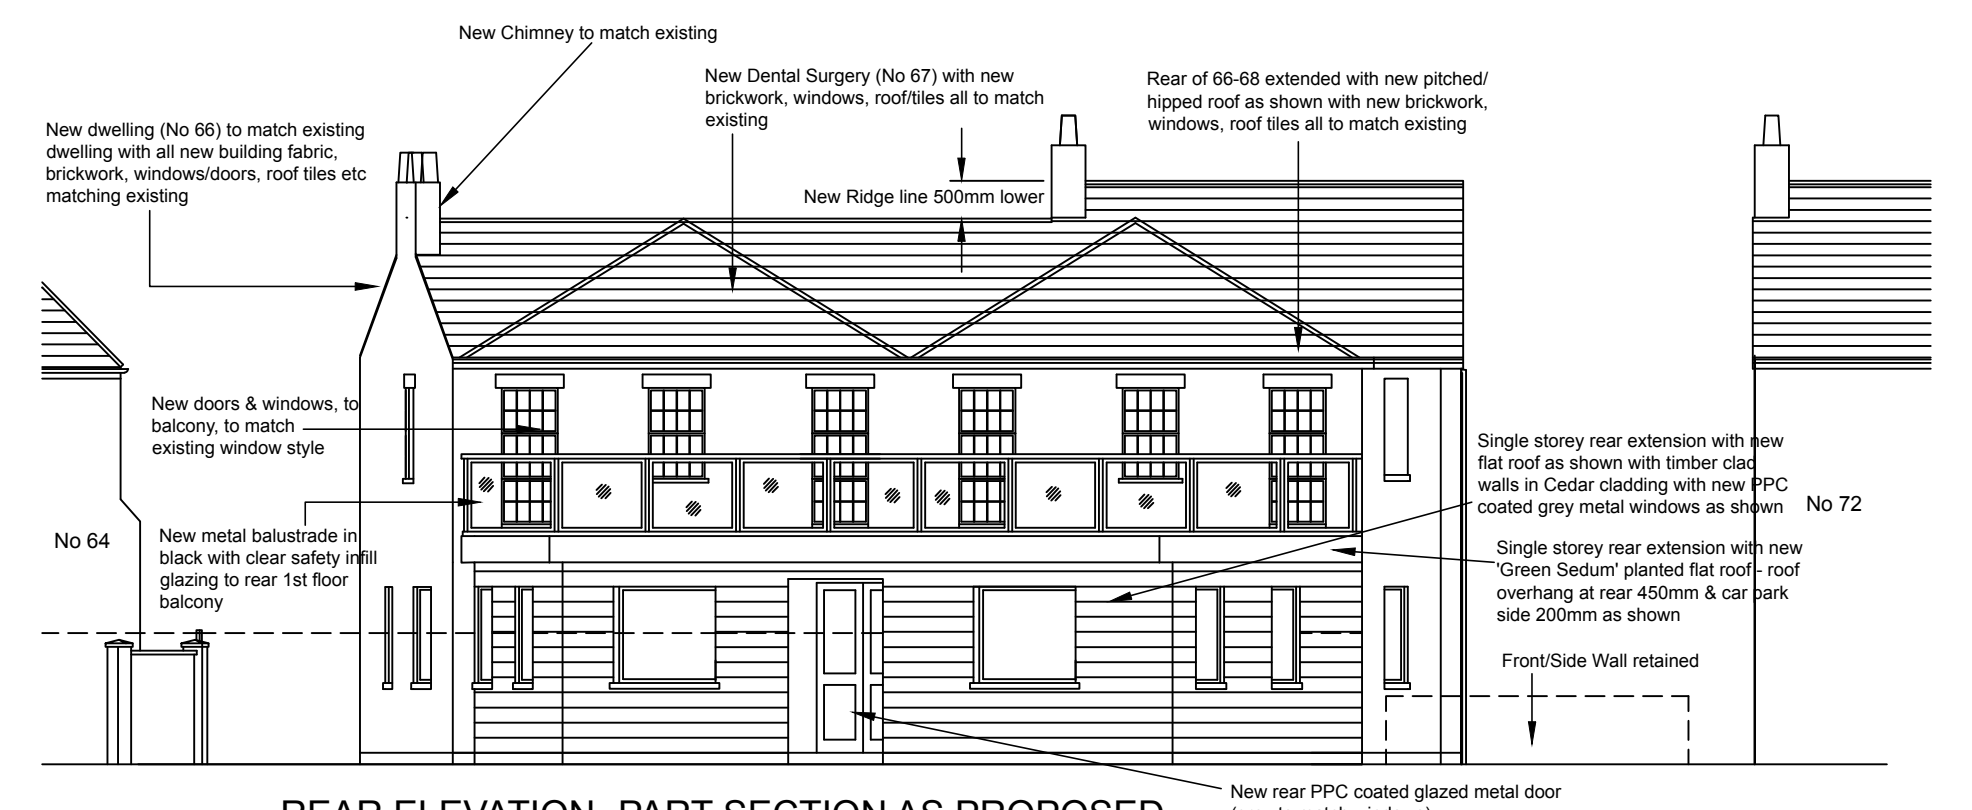

REAR ELEVATION -PART SECTION AS PROPOSED

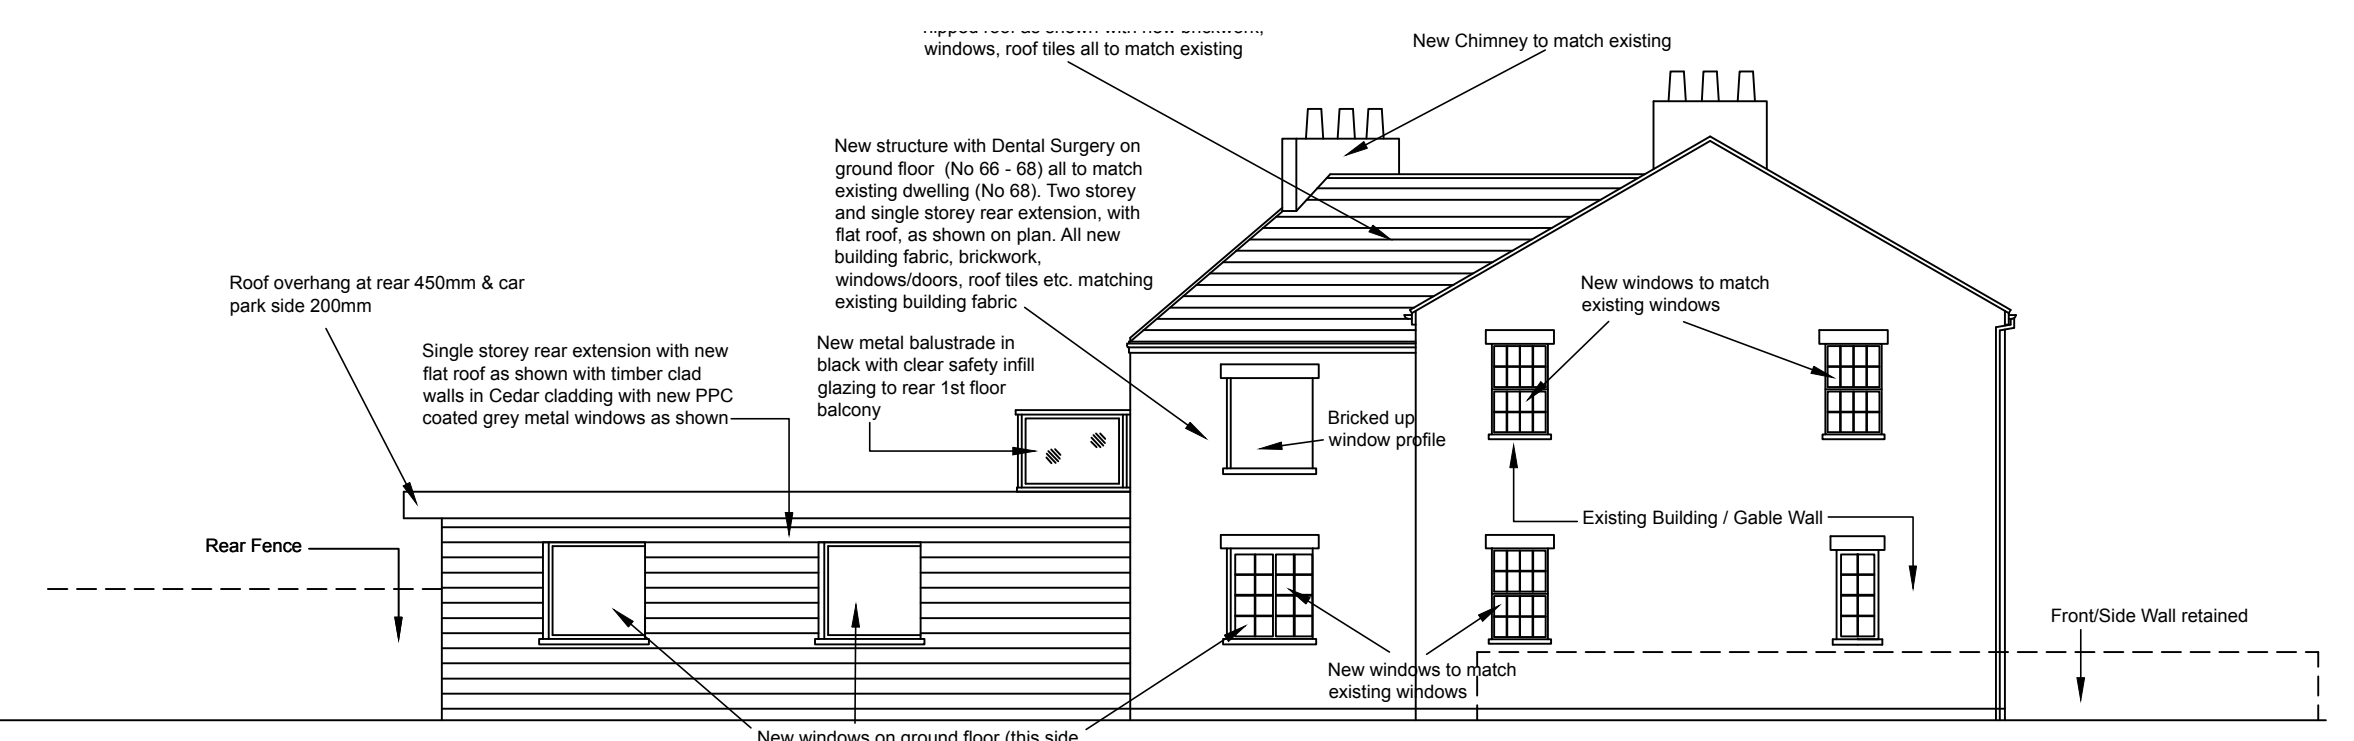

OTHER SIDE ELEVATION AS PROPOSED

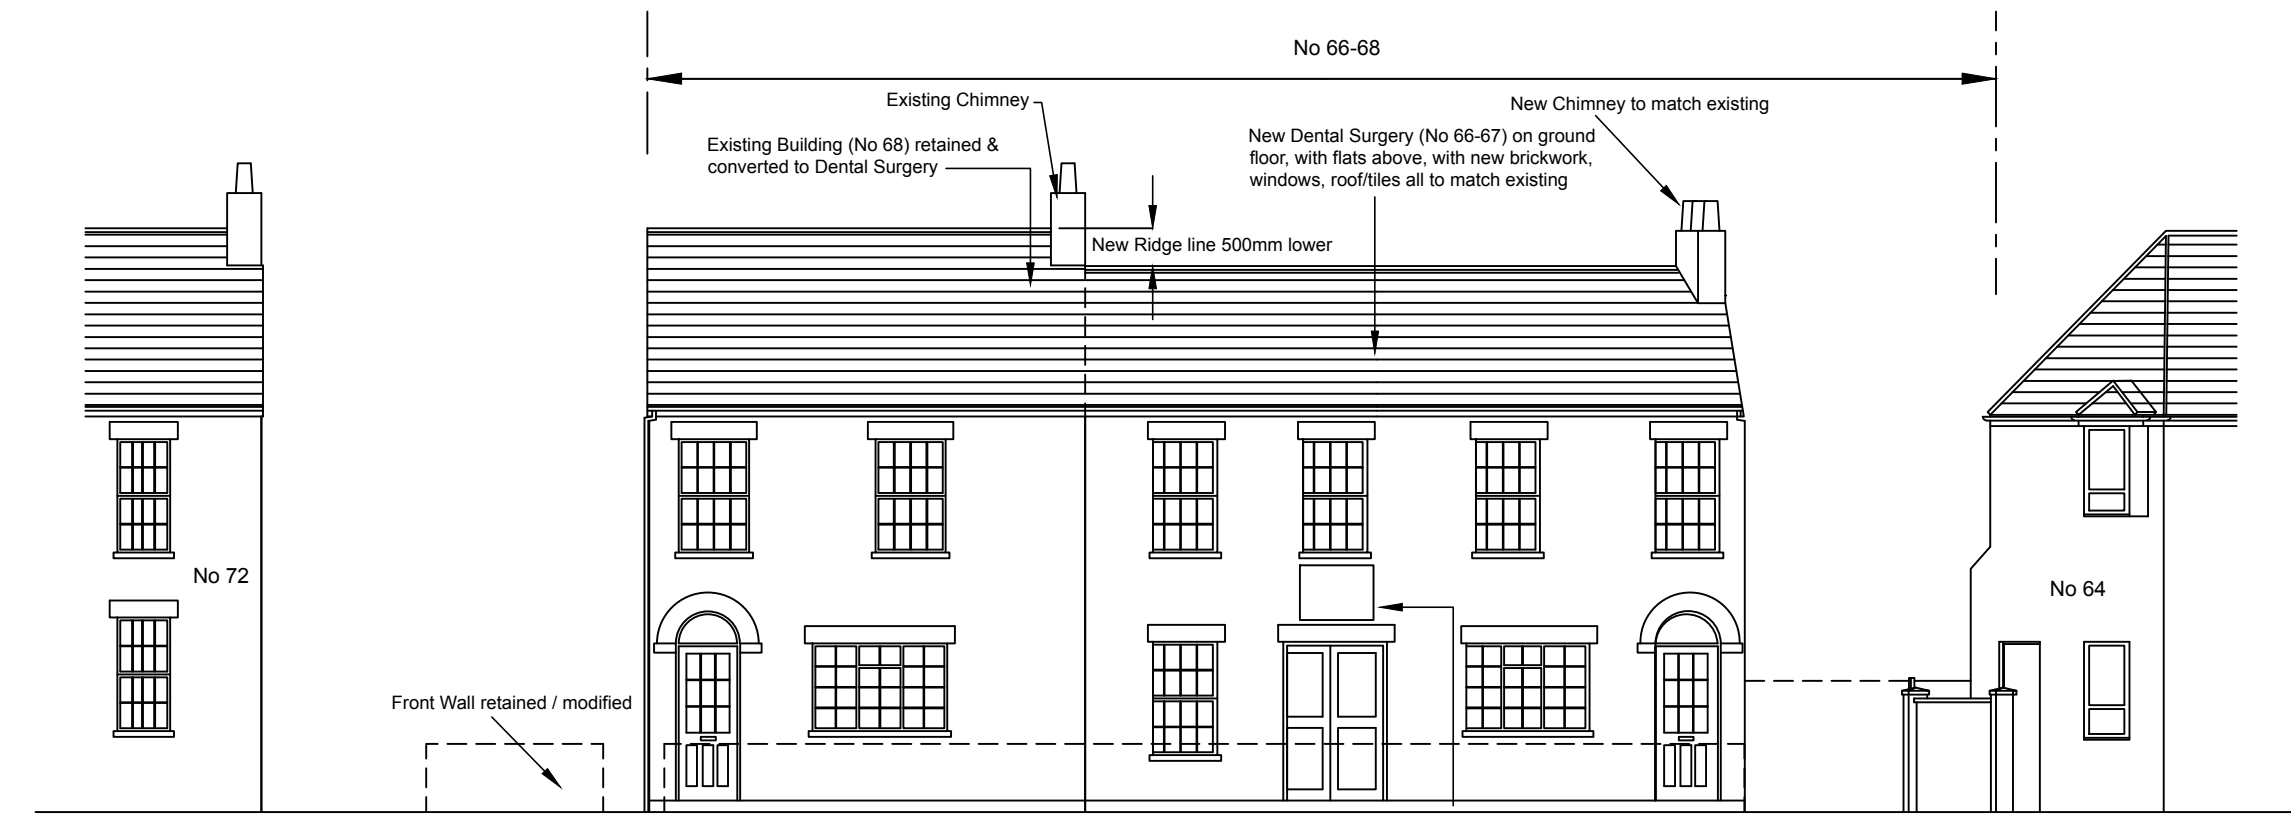

FRONT ELEVATION AS PROPOSED

Revisions -

REVISION A : Dec 2017 - Flat A & B car parking spaces shown & bin stores in front for the Surgery + flats

66-68 STATION ROAD, HISTON, CAMBRIDGE, CB24 9LF  
 PROPOSED NEW DENTAL SURGERY & NEW DWELLING

PROPOSED PLANS & ELEVATIONS

Scale: 1:100 & 1:200

Date: Dec 2017

Drawing No.  
 66-68 / HIST / 02

Revision  
 A