
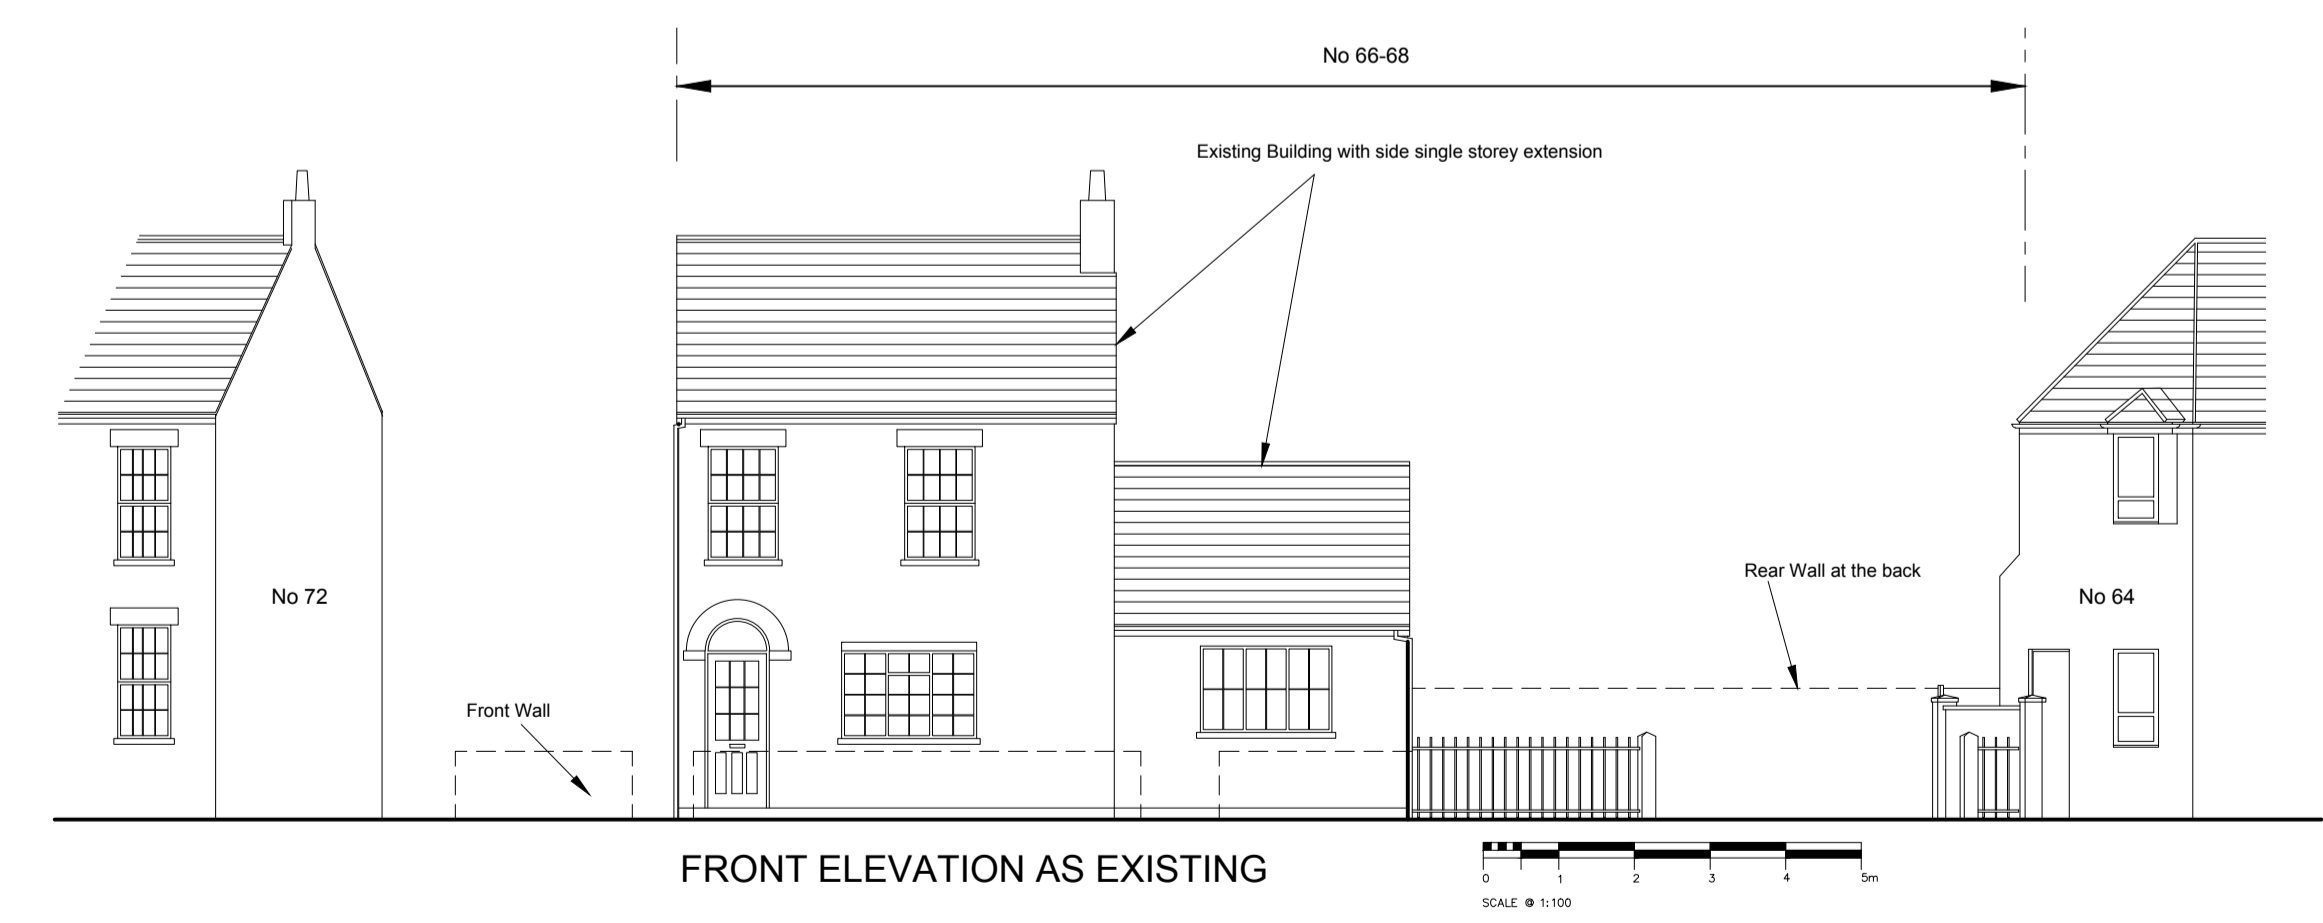
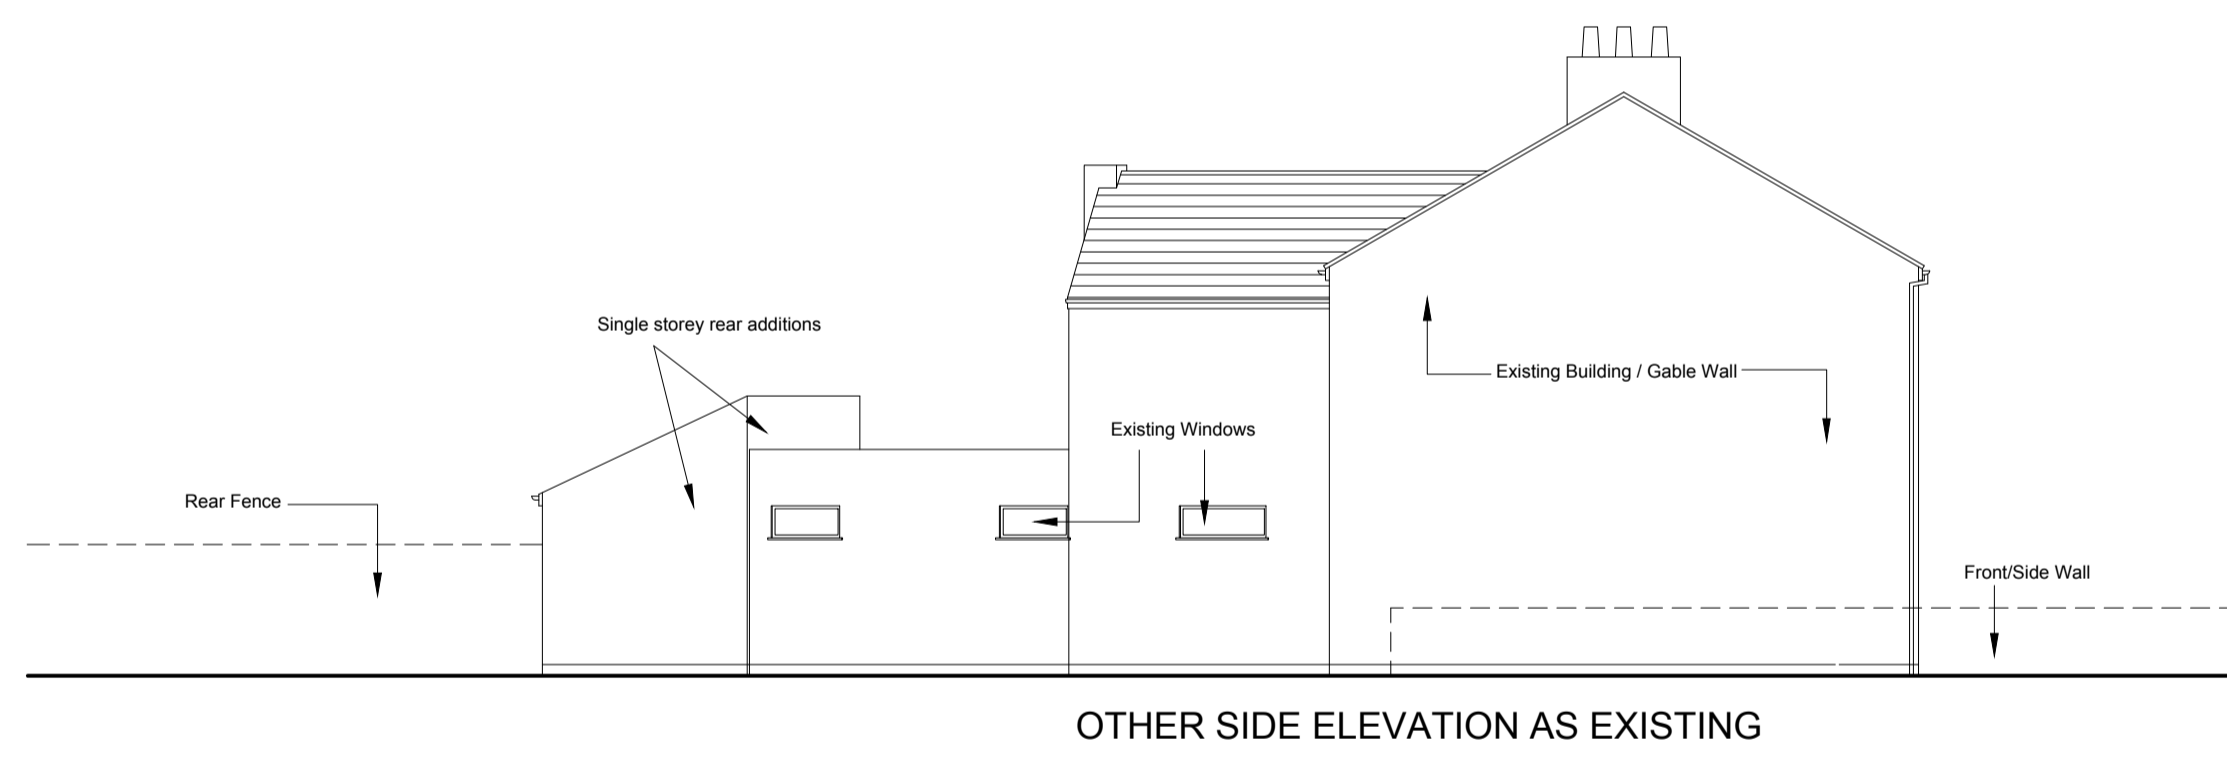
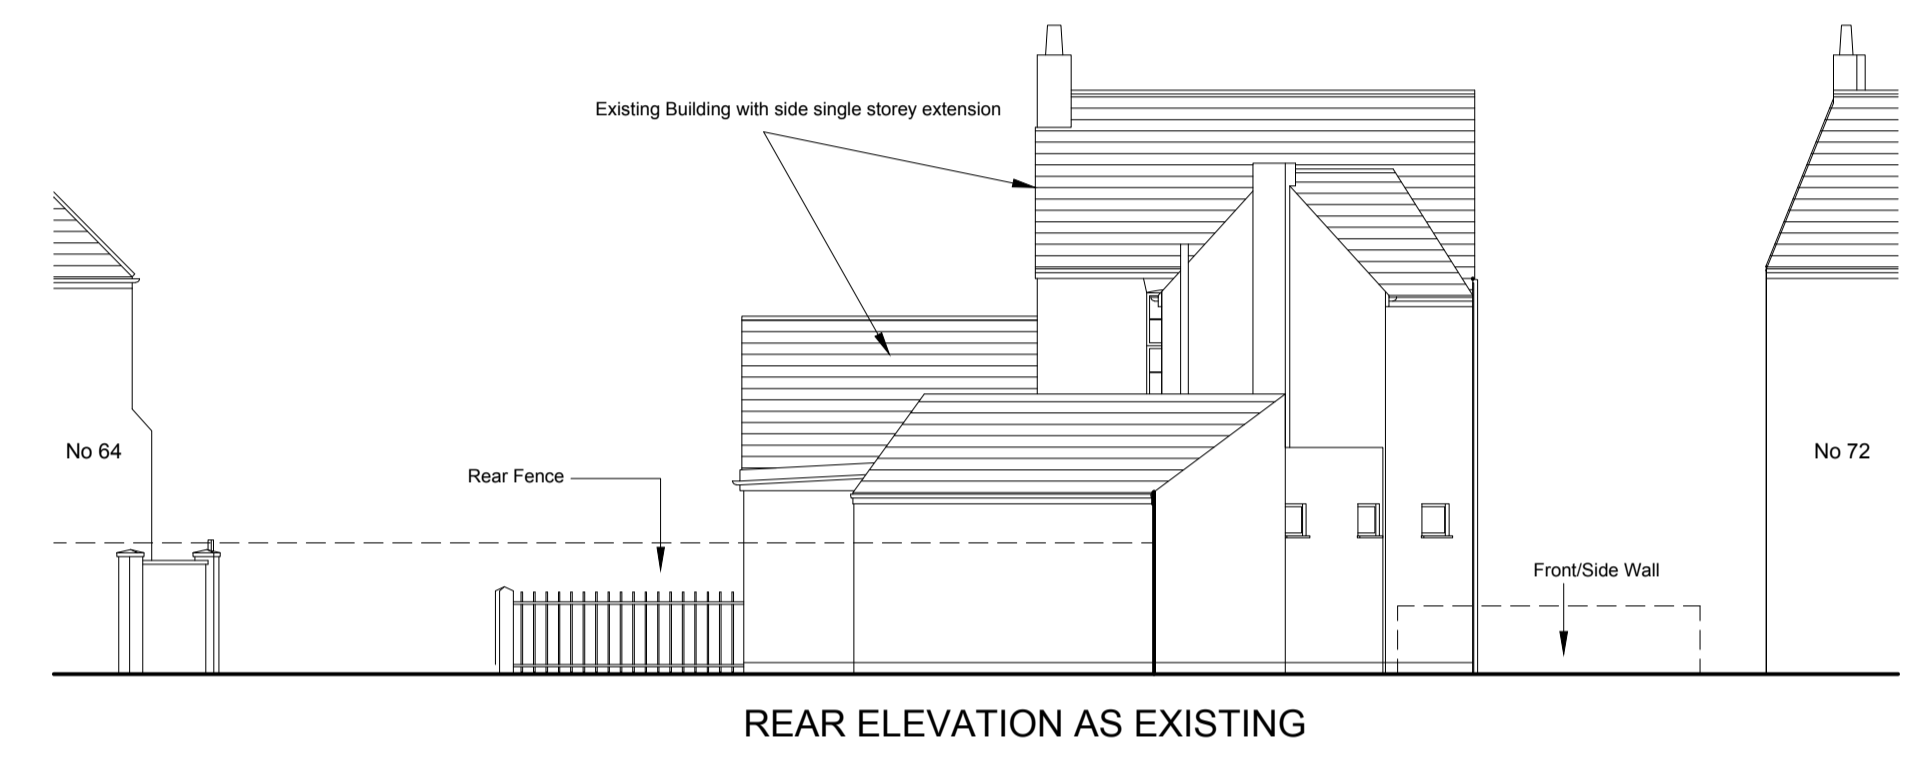
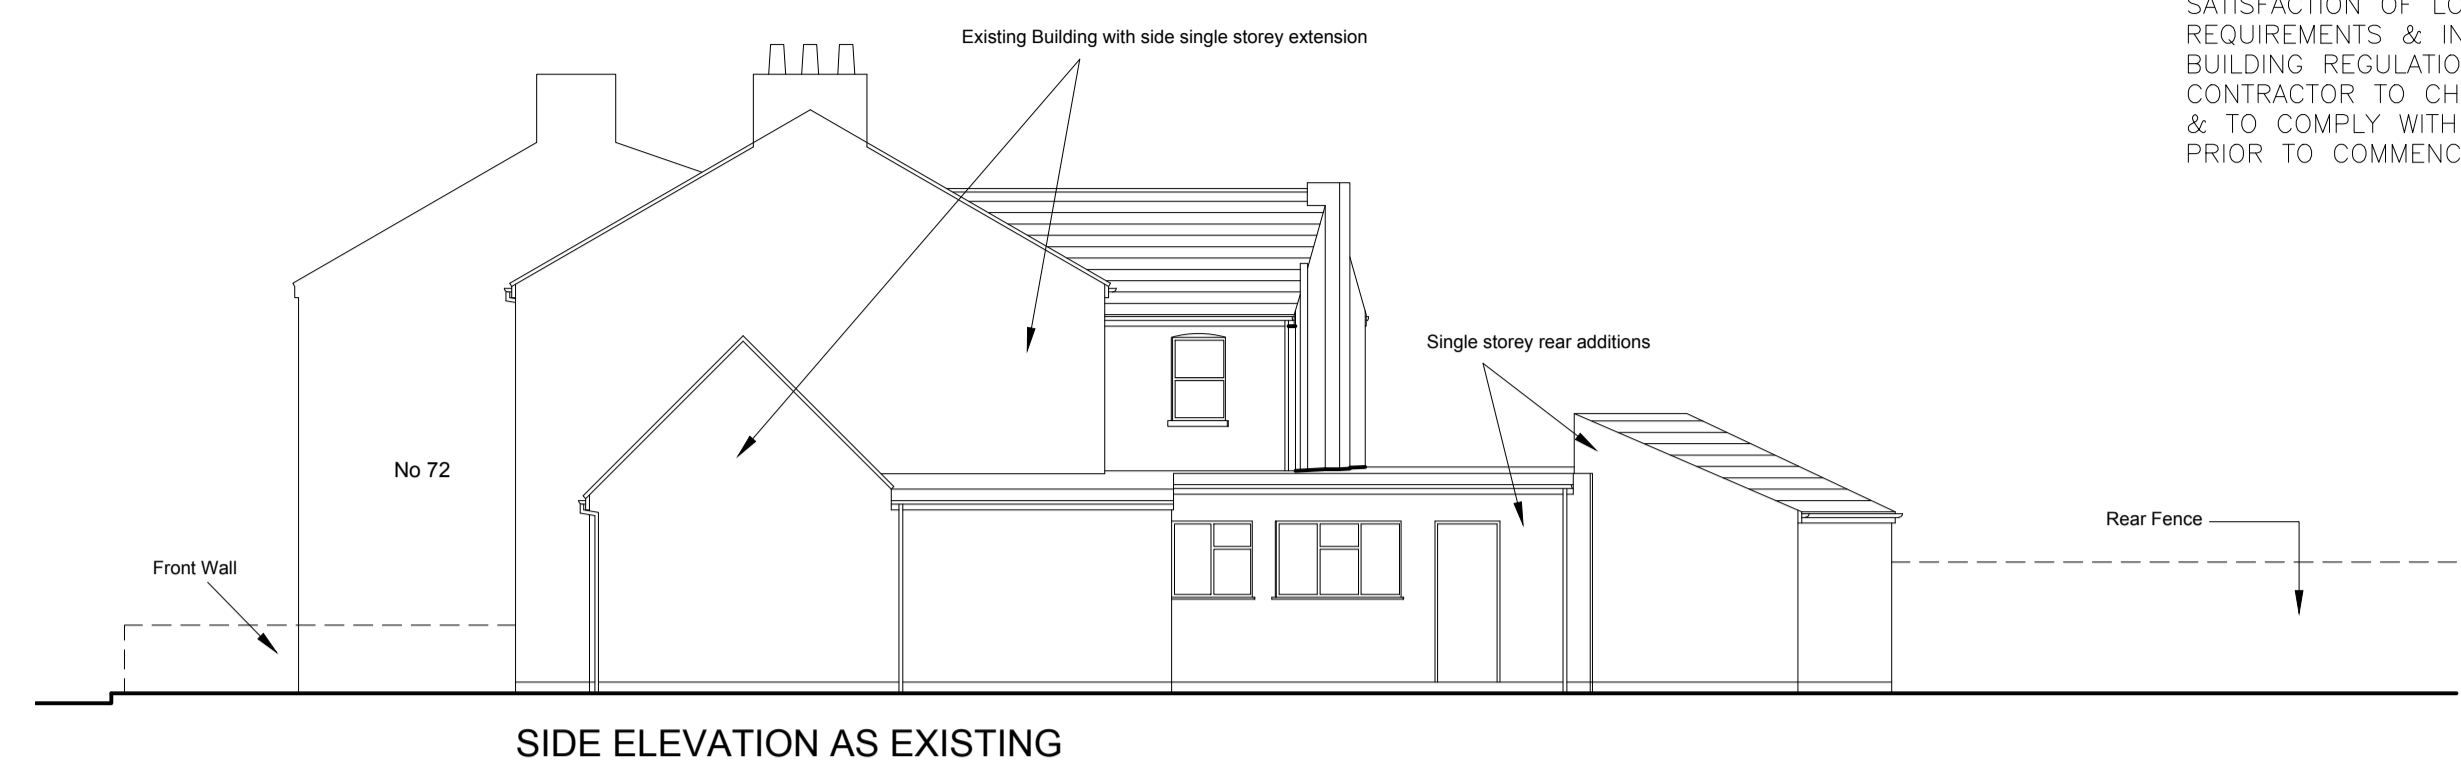


ALL LEVELS & DIMENSIONS TO BE CHECKED ON SITE. ALL WORKS ARE TO BE CARRIED OUT TO THE SATISFACTION OF LOCAL & STATUTORY AUTHORITIES REQUIREMENTS & IN ACCORDANCE WITH CURRENT BUILDING REGULATIONS & CODES OF PRACTICE. CONTRACTOR TO CHECK & VERIFY CONSTRUCTABILITY & TO COMPLY WITH BUILDING REGS PRIOR TO COMMENCING WORK AT ALL STAGES.

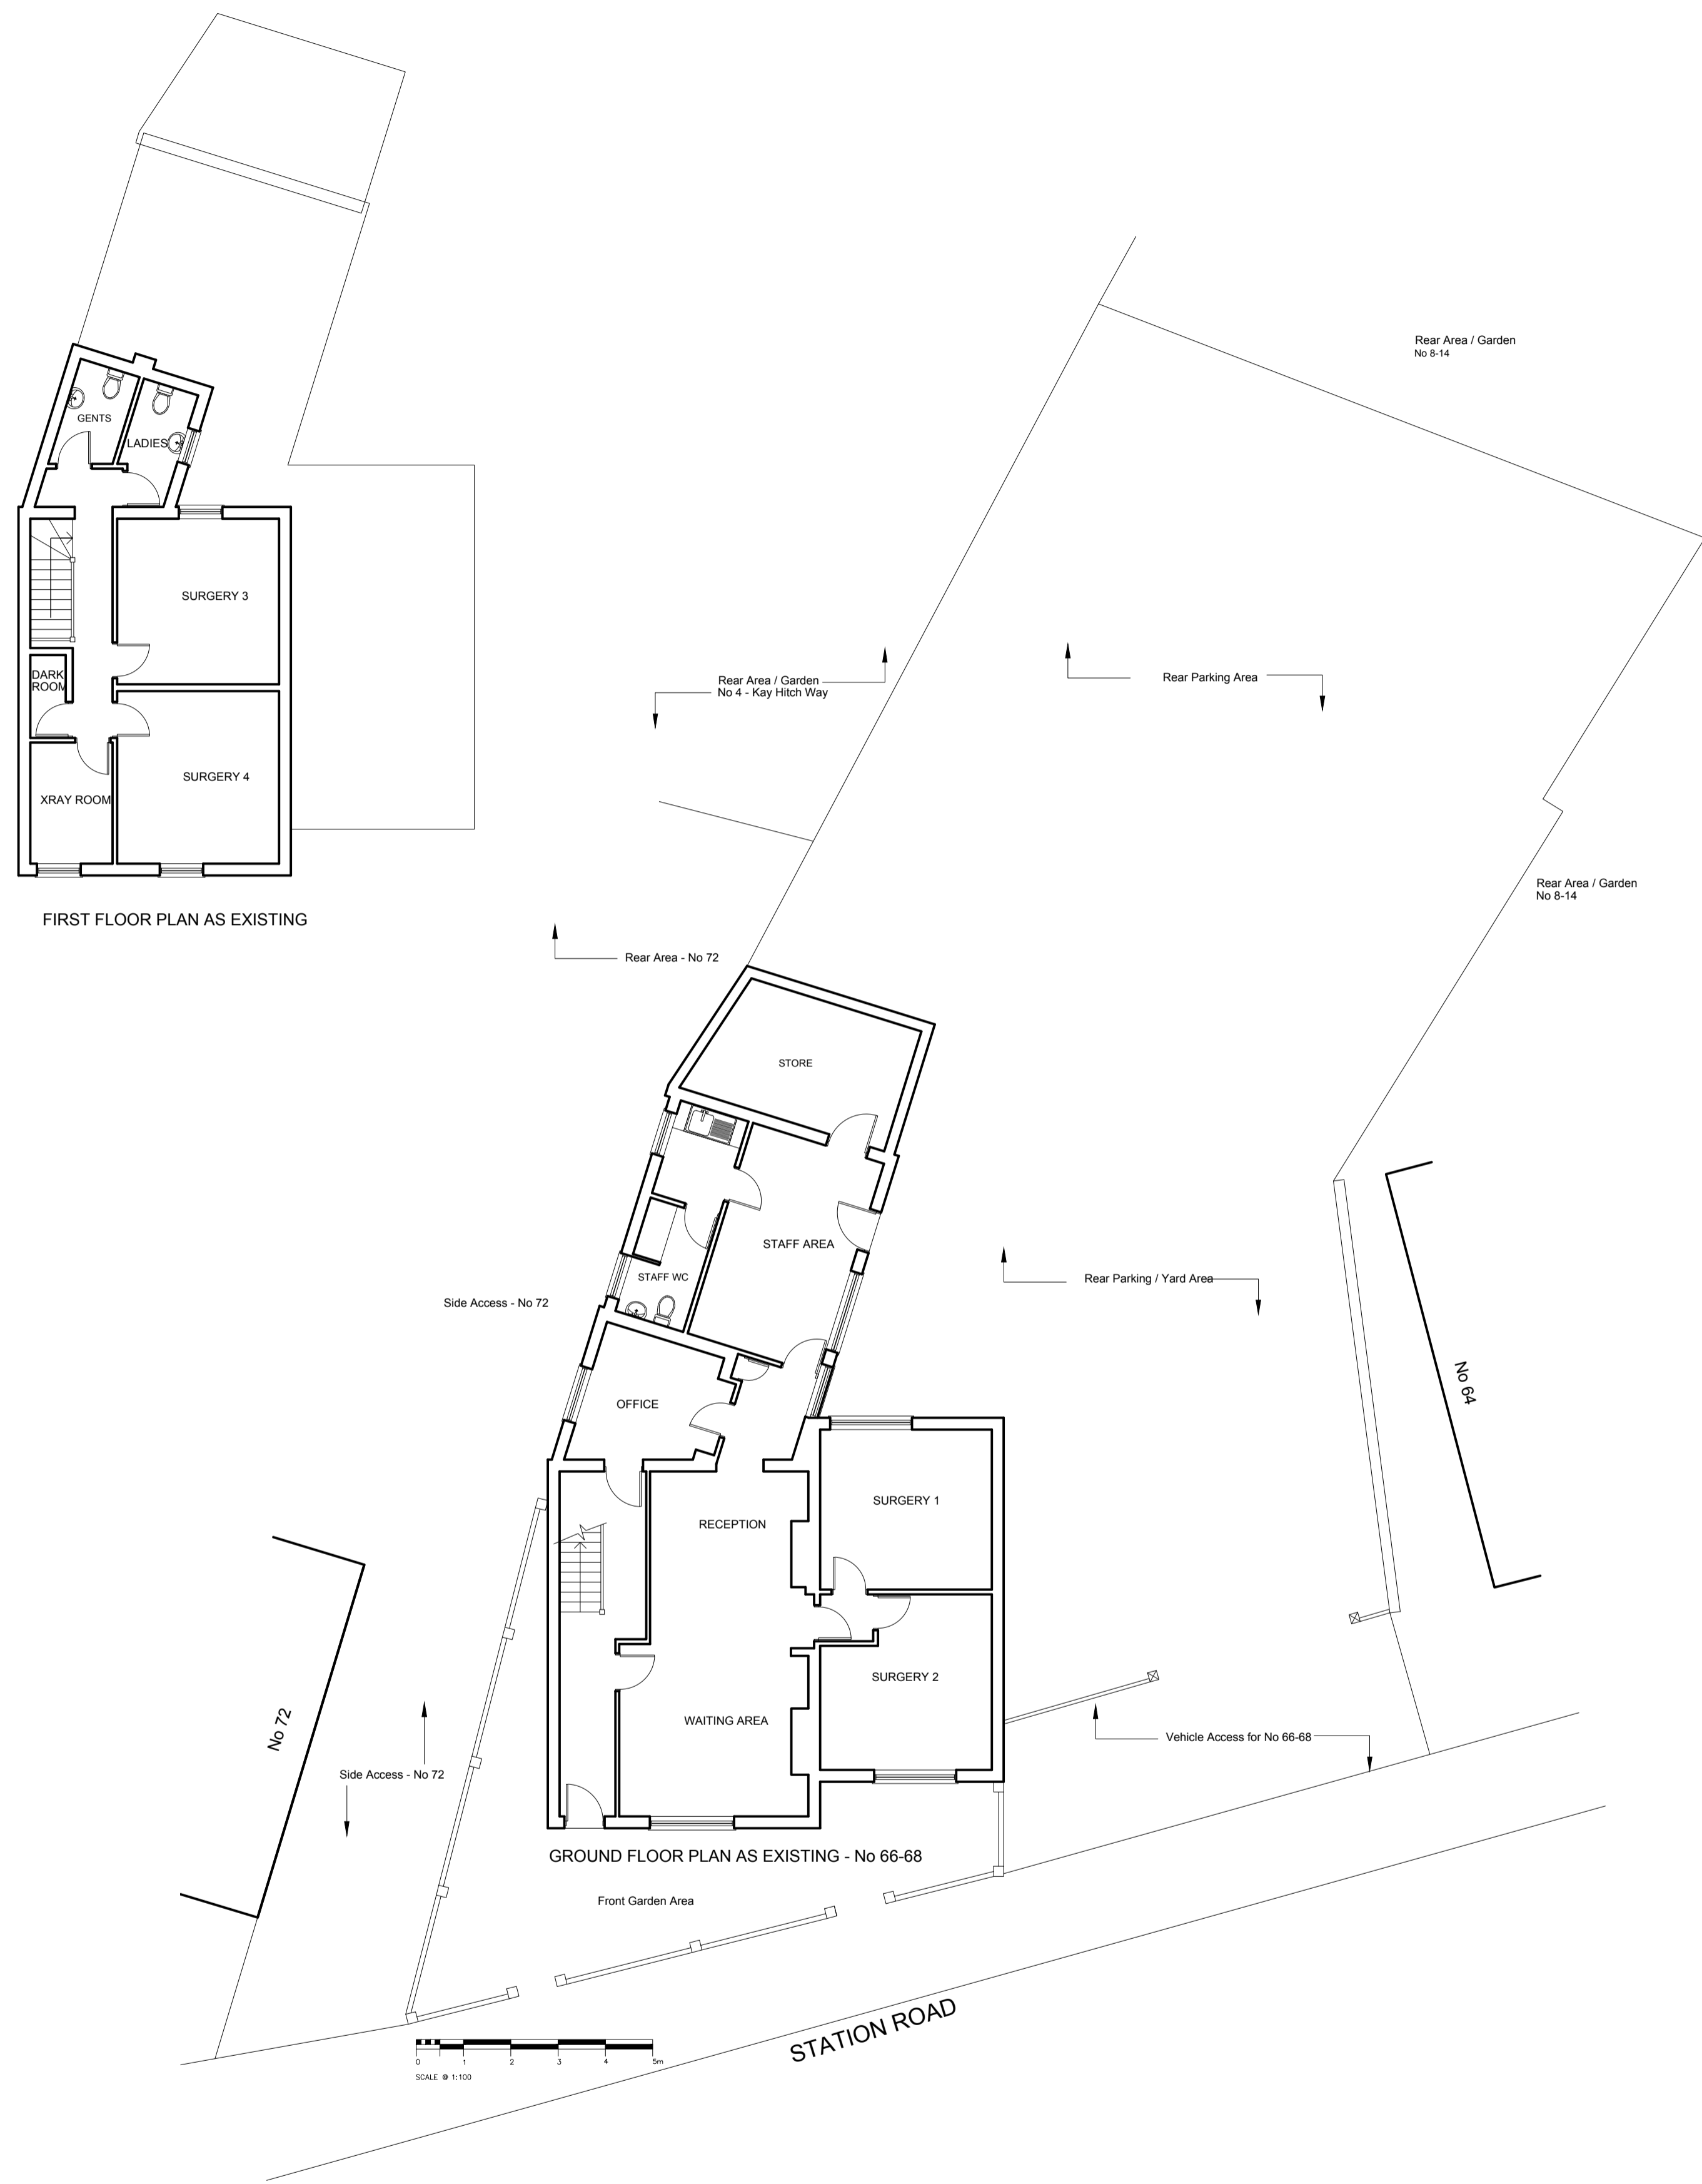

Revisions -

66-68 STATION ROAD, HISTON, CAMBRIDGE, CB24 9LF
PROPOSED NEW DENTAL SURGERY & NEW DWELLING

Scale: 1:100

Date: April 2016

EXISTING PLANS & ELEVATIONS

Drawing No.

66-68 / HIST / 01

Revision

-